


# Stage 1

# Warehouse Unit 27

Scale 1:200 (A4)

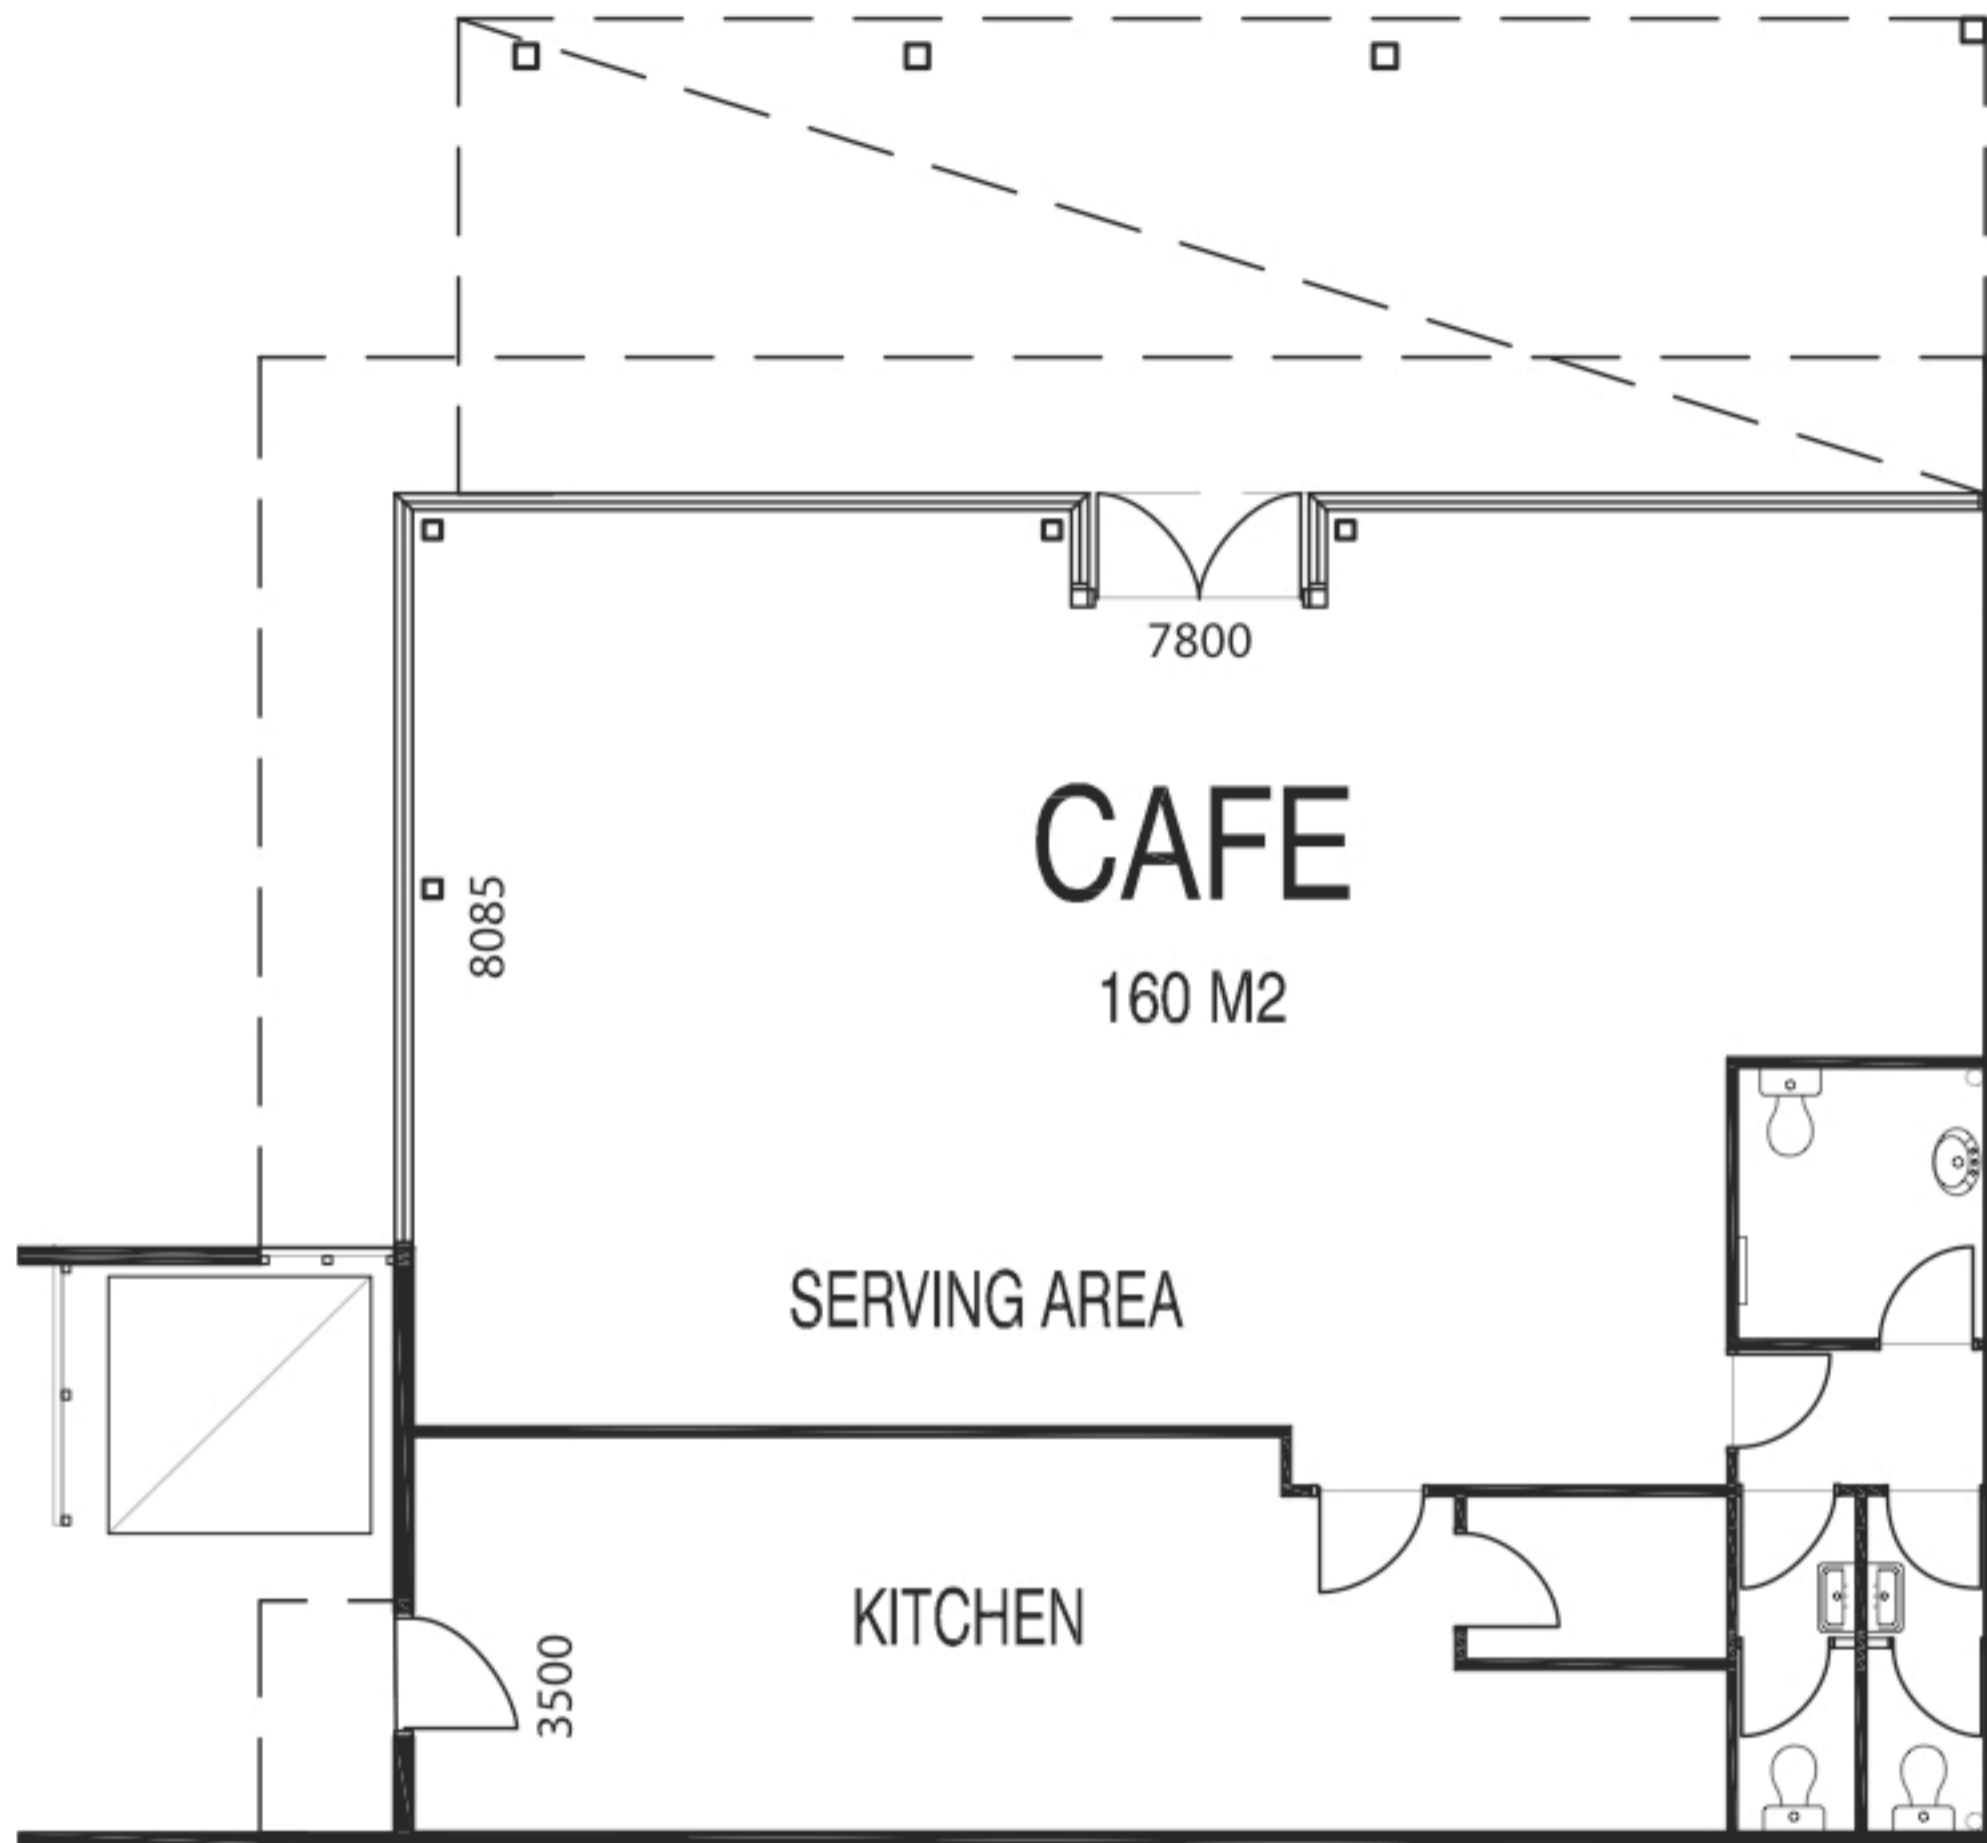

## Ground Floor Plan

Areas are to P.C.A Method



For more details



9681 9188

Tony Blazevic  
0419 000 661  
tblazevic@icgproperty.com.au

Stephen Fergus  
0417 335 418  
sfergus@icgproperty.com.au



9863 5333

Walter Occhiuto  
0410 438 417  
walter.occhiuto@cbre.com.au

Alex Zent  
0409 598 238  
alex.zent@cbre.com.au

All stated dimensions and areas are approximate. Particulars herein are for information only and do not constitute any representation by owner or agent. APN Funds Management Limited. ABN 60 080 674 479



Level 30, 101 Collins Street Melbourne  
Victoria 3000 Australia

